


# First Floor Plan - 1 : 50

**Technical**  
 Use figured dimensions. DO NOT SCALE. Prior to use always ensure that the most up-to-date revision of this drawing is being used. This drawing is to be read in conjunction with separate Building Regulation Notes or Specifications and any separate drawings and details that have been produced by Tyack Architects Ltd for this same project. All drawings, notes, details and dimensions are to be checked prior to starting work and any discrepancies are to be reported immediately to Tyack Architects Ltd. IF IN DOUBT ASK!

Notwithstanding the representations on this drawing, all foundations, structural members and structural details are to be designed to comply in all respects with the Construction and Building Acts, and all their amendments. The contents of this drawing are subject to advice, details and specifications from a structural consultant before implementation. Tyack Architects Ltd cannot be responsible for accuracy if issued from any location other than their offices.

Scale 1:50 2.5m

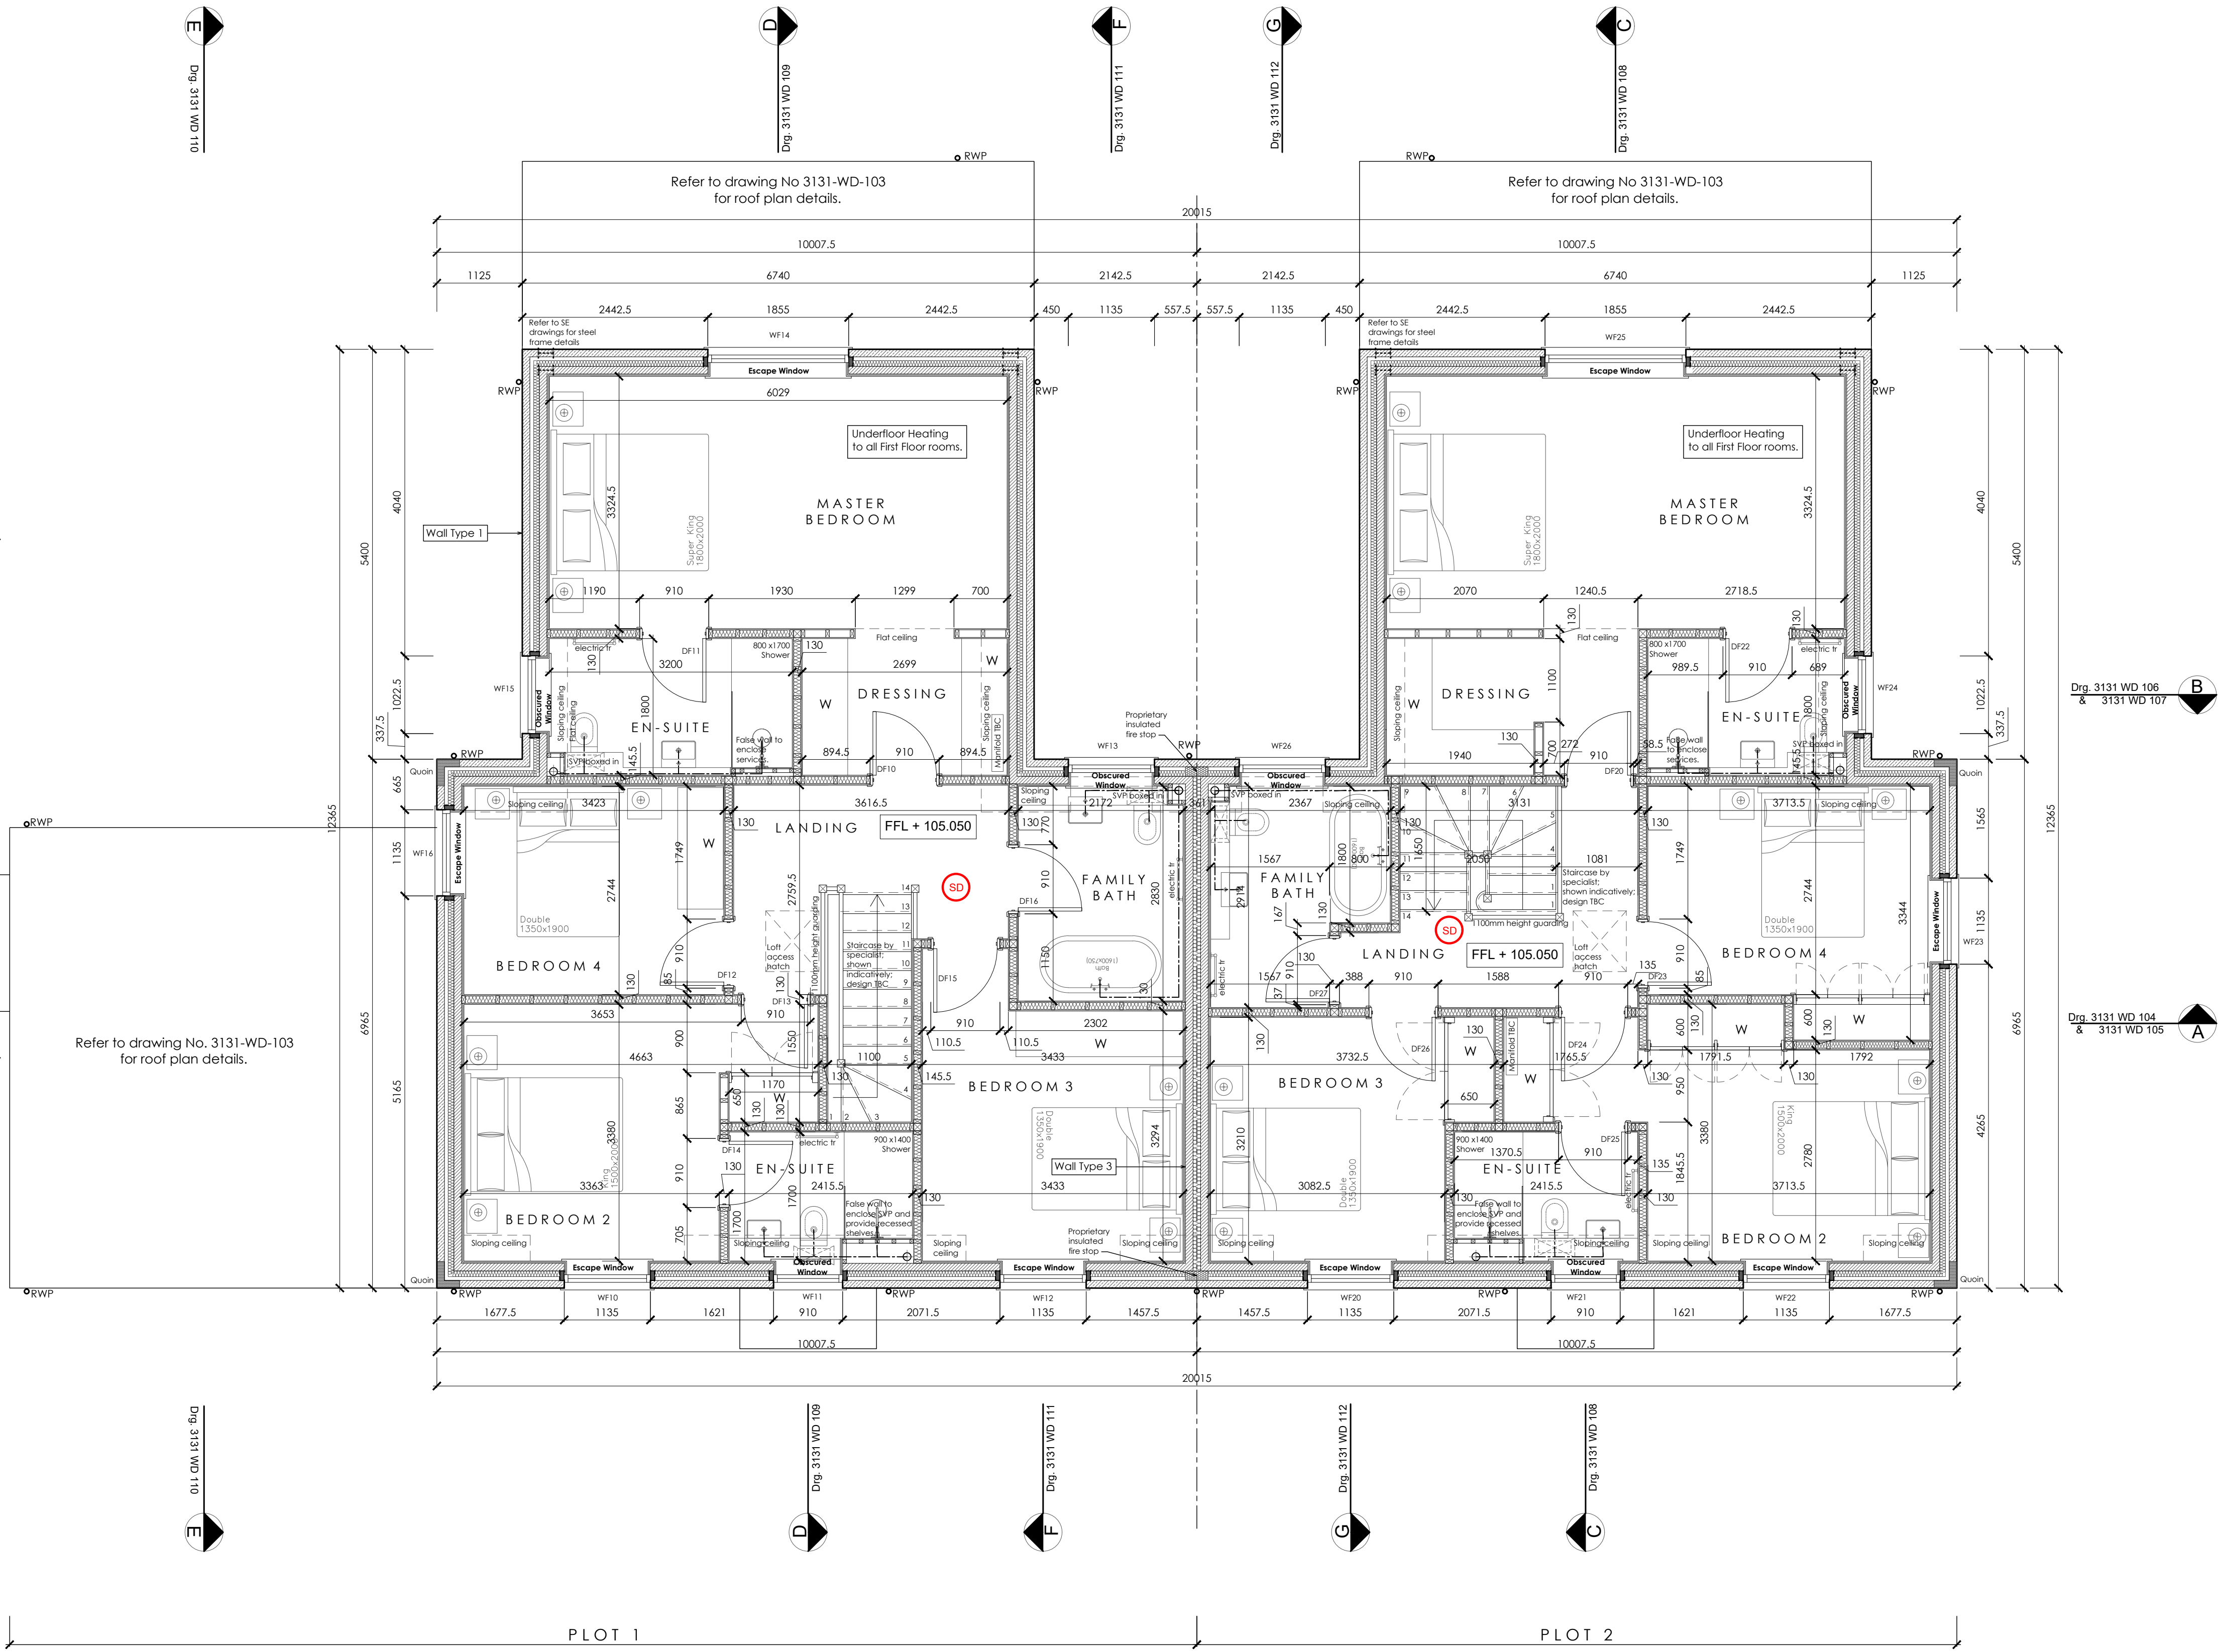

FIRE DETECTION SYMBOLS KEY:		
	CEILING MOUNTED MAINS WIRED INTERLINKED SMOKE DETECTOR WITH BATTERY BACK-UP - C/W XENON BEACON AND AUDIBLE ALERT	
	CEILING MOUNTED MAINS WIRED INTERLINKED HEAT DETECTOR WITH BATTERY BACK-UP - C/W XENON BEACON AND AUDIBLE ALERT	
	CEILING MOUNTED MAINS WIRED INTERLINKED CARBON MONOXIDE DETECTOR WITH BATTERY BACK-UP - C/W XENON BEACON, SELF-TEST & AUDIBLE ALERT	

Tyack Architects Ltd  
 The Mann Building  
 Colton Street  
 Monks-in-Market  
 Gloucestershire  
 GL56 5LA

T: 01453 650 400  
 F: 01453 650 863  
 E: mail@tyackarchitects.com  
 W: tyackarchitects.com

**BUILDING REGULATIONS**  
**General Arrangement - First Floor Plan**  
 Main Road, Chedworth  
 HDL Group  
 Scale: 1:50 @ A1  
 Date: 08/2023  
 Drawn/Checked: GS / NA Drg No: 3131-WD-102 Rev: C

revision	description	date	by
C	WF14 & WF25 amendments.	13/01/2024	PS
B	Further details added.	15/11/2023	GS
A	Further details added.	31/05/2023	GS