



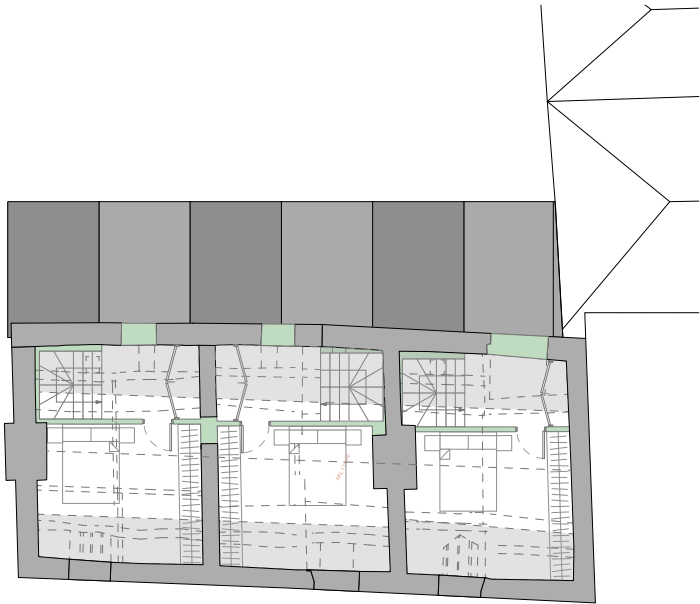


Second Floor Plan

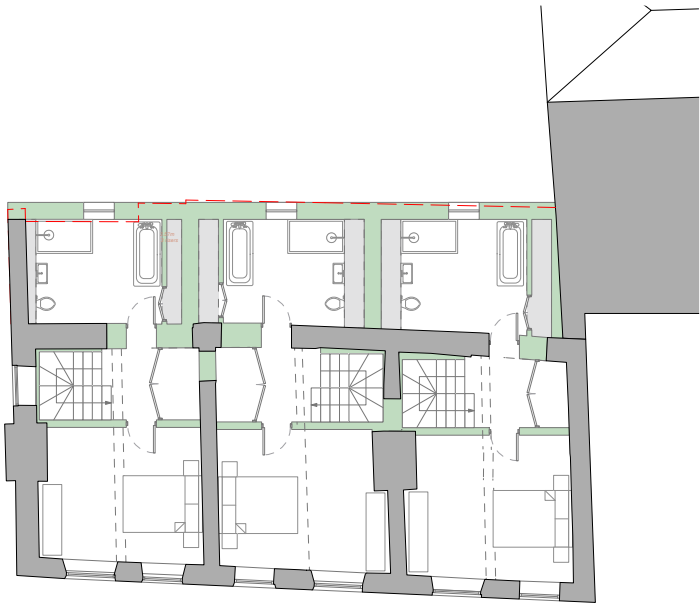


First Floor Plan


Red dashed line indicating existing footprint to be demolished

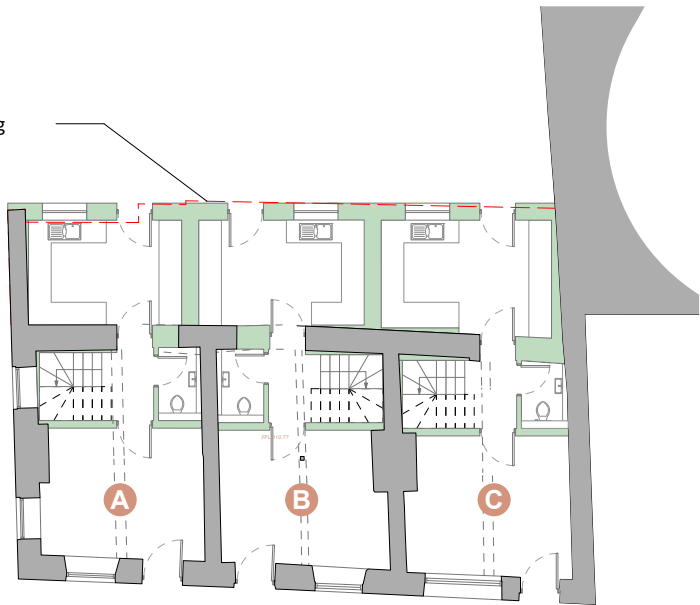


Ground Floor Plan

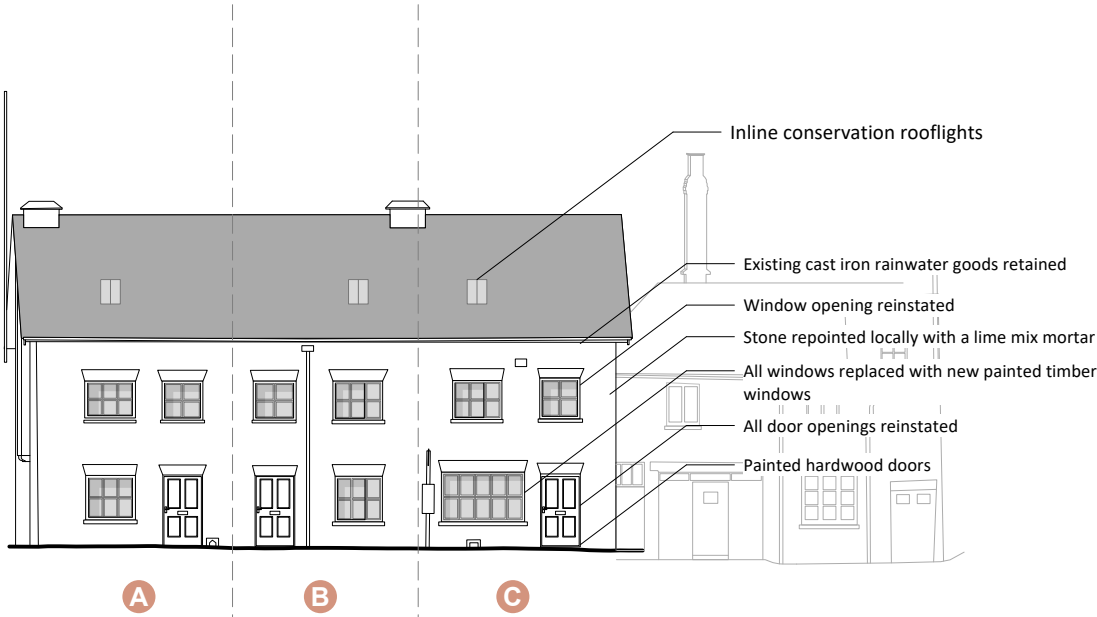


West Elevation

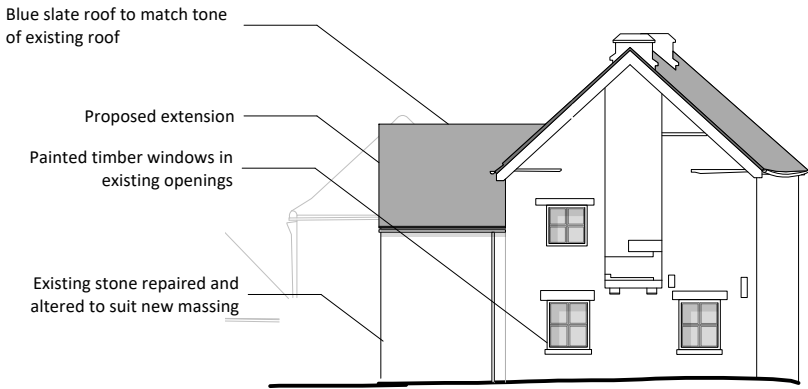

North Elevation

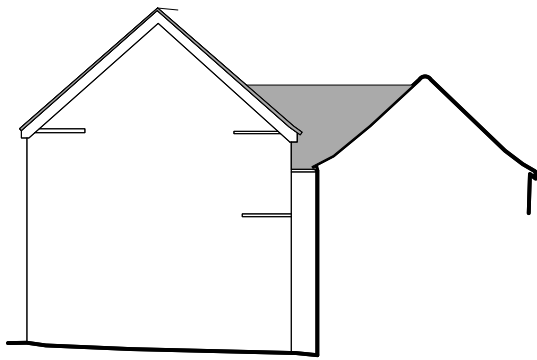

South Elevation

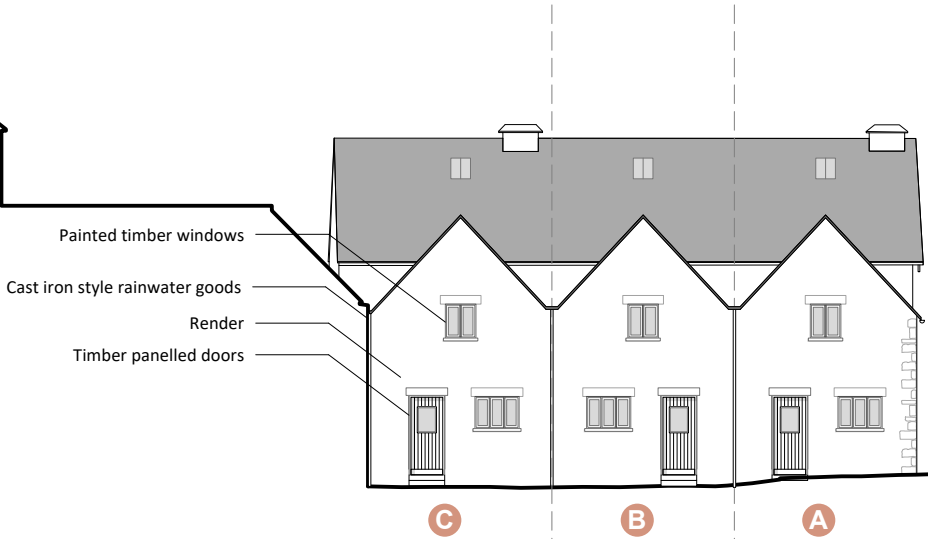

East Elevation



0 2 10m
Scale 1:200 @ A3

Notes

1. This drawing remains copyright of Blake Architects Limited and may not be reproduced or copied without consent in writing.
2. For construction use figured dimensions only.
3. Any discrepancies between site and drawings to be reported to the architect immediately.
4. Read in conjunction with all relevant structural and mechanical & electrical engineers drawings.
5. Survey undertaken by: Geomap

REVISIONS				
D	06.10.2025- Proposed roof material changed			
C	26.09.2025- Window material & arrangement; updated roof in rear elevation			
B	19.08.2025- Updated annotations			
PROJECT	Memorial Cottages			
ADDRESS	23 Sheep Street, Cirencester GL7 1QW			
BLAKE ARCHITECTS	Blake Architects Limited 1 Coves Barn, Winstone Gloucestershire. GL7 7JZ [t] 01285 841407 [e] mail@blakearchitects.co.uk www.blakearchitects.co.uk			
TITLE	Proposed Drawings Plans and Elevations			
DRAWING NUMBER	25.04.03.06			
STATUS	PLANNING			
DRAWN	CHECKED	DATE	SCALE	REVISION
ME	JN	06.10.25	1:200 @ A3	D