



ROOF PLAN

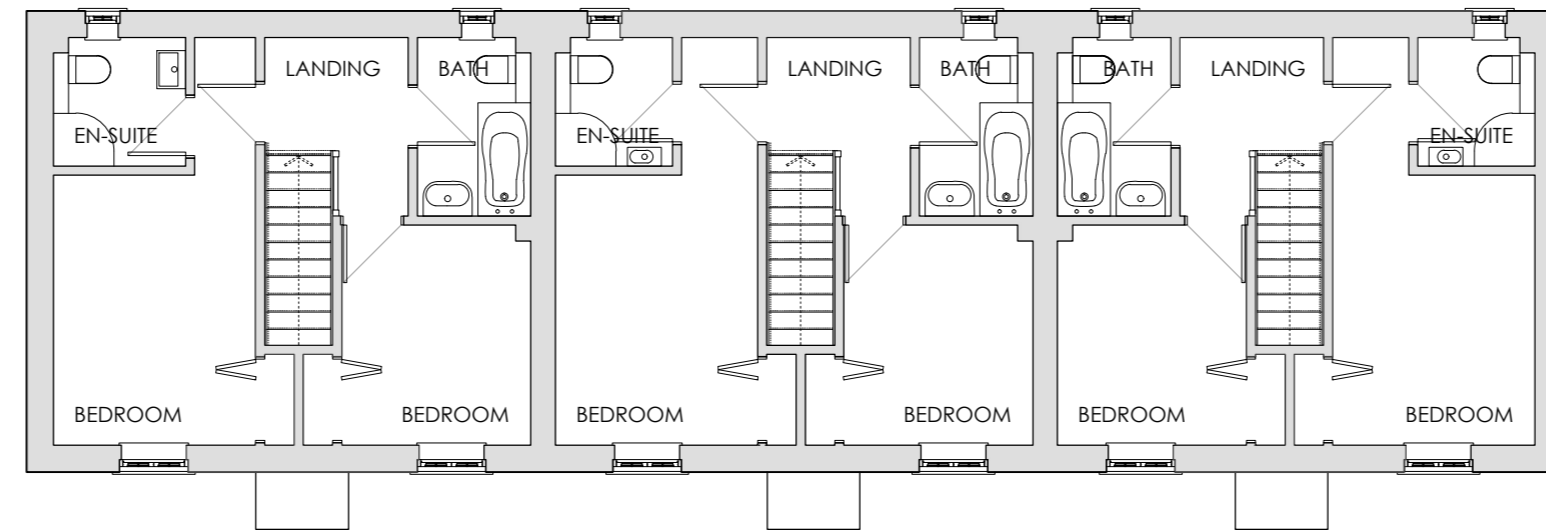

FIRST FLOOR PLAN

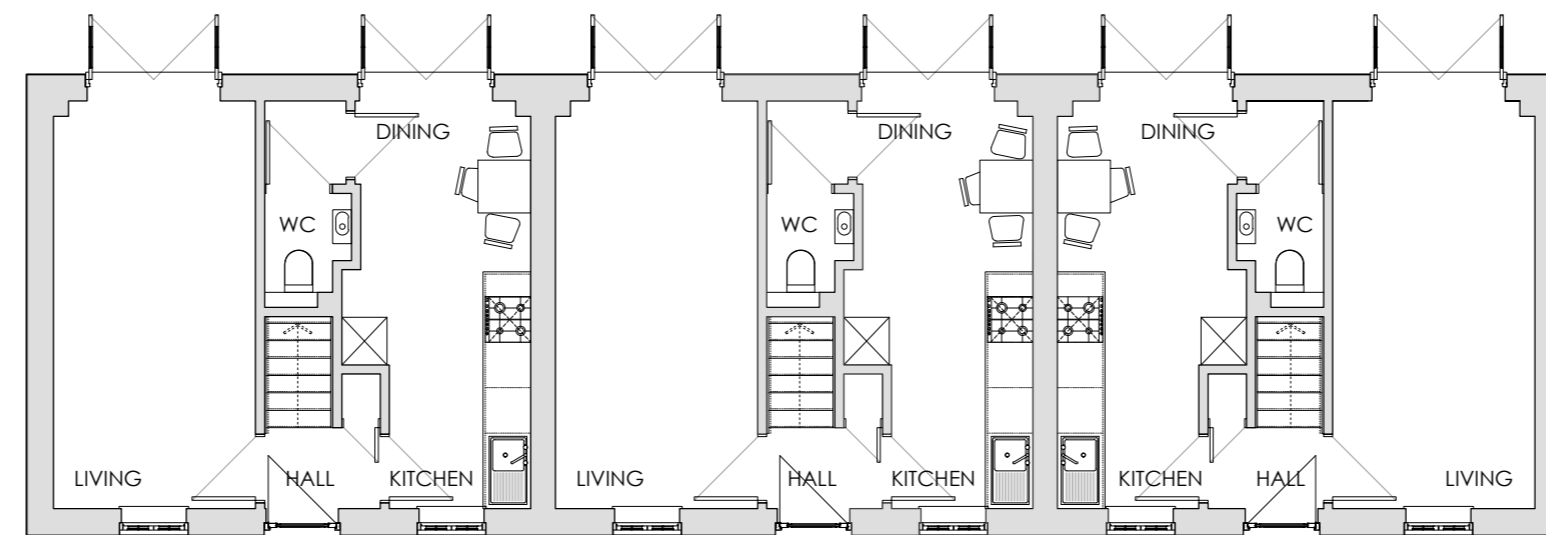

PLOT 5
GROUND FLOOR PLAN

FORMER PEGLER'S GARAGE
LONDON ROAD, TETBURY

PLOTS 3-5
PROPOSED FLOOR PLANS

Rev	Date	Details	Rev	Status
Project	Stage	Drawing	Rev	Status
4289	3	007	-	PLANNING

Scale	Size	Drawn	Check	Creation
1:100	A2 L	jc	-	

